



SIDE ELEVATION

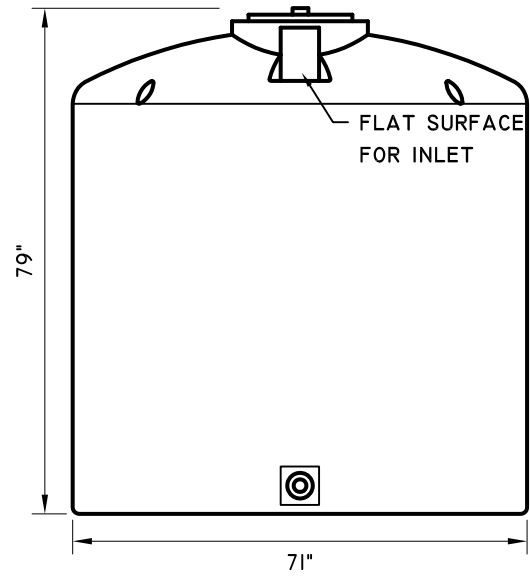

FRONT ELEVATION

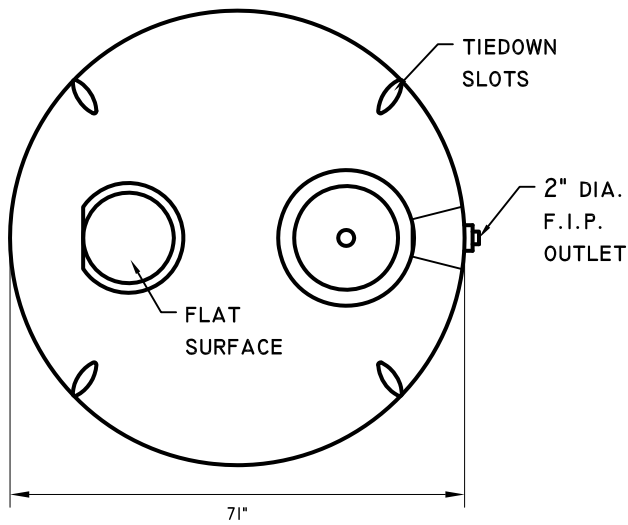

TOP VIEW



PREMIER PLASTICS INC.
MANUFACTURERS OF ROTATIONALLY MOULDED PRODUCTS

8328 River Way
 Delta, BC, Canada
 V4G 1C4
 www.premierplastics.com

Toll Free: 1-800-661-4473
 Bus: (604) 952-6686
 Fax: (604) 952-6696
 E-mail: premier@ultranet.ca

VERTICAL WATER TANK

960 IMP. GALLON - VW960
 1150 US. GALLON - VUI150

POLYETHYLENE

DATE: JUNE 2008

SCALE: NTS

DRAWN: SGM

DWG. No. VW960

REV.