



SIDE ELEVATION

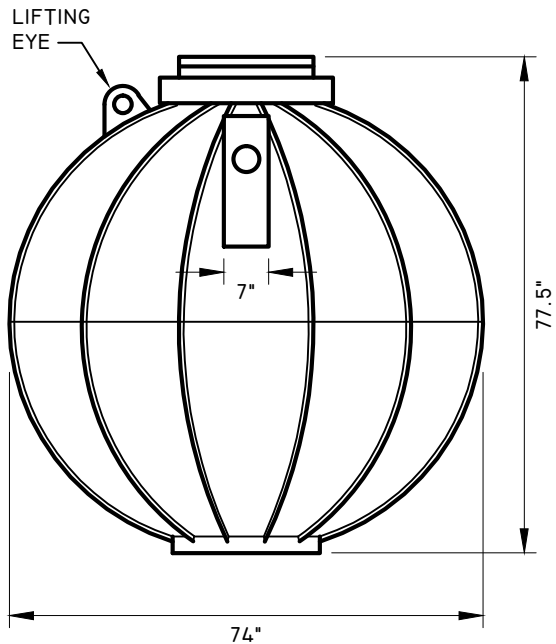

FRONT ELEVATION

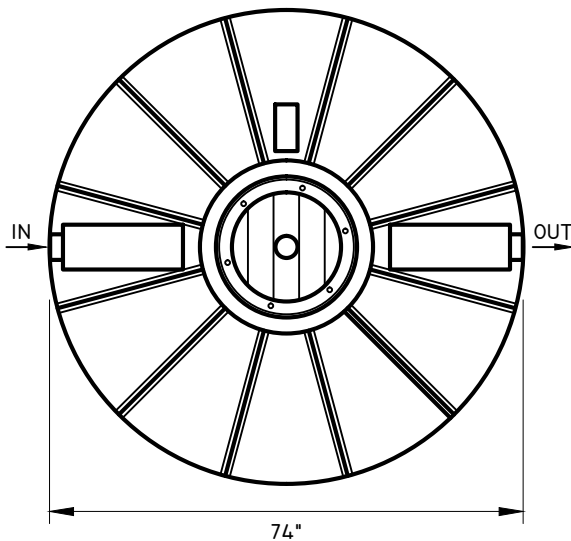

PLAN VIEW

SELECTION SCHEDULE

640 IMP. GAL.	SEPTIC TANK	SEP 640
640 IMP. GAL.	PUMP TANK	PO 640
725 IMP. GAL.	WATER TANK	CIS 725
760 US. GAL.	PUMP TANK	PCU 760
870 US. GAL.	WATER TANK	CSU 870EH

NOTE:
 PUMP TANKS - SINGLE INLET ONLY
 WATER TANKS - NO FACTORY CONNECTIONS
 TANKS FOR BURIAL ONLY

NOTE: DIMENSIONS AND VOLUMES NOMINAL



www.premierplastics.com 1-800-661-4473

SATURNA TANK
 FOR BURIAL ONLY

CAN. MODEL SEP 640 - 640 IMP. GAL
 US MODEL PCU 760 - 760 US GAL

POLYETHYLENE

DATE: JUNE 2009

SCALE: 1:30

DRAWN: SGM

DWG. No. SEP 640

REV.