



SIDE ELEVATION

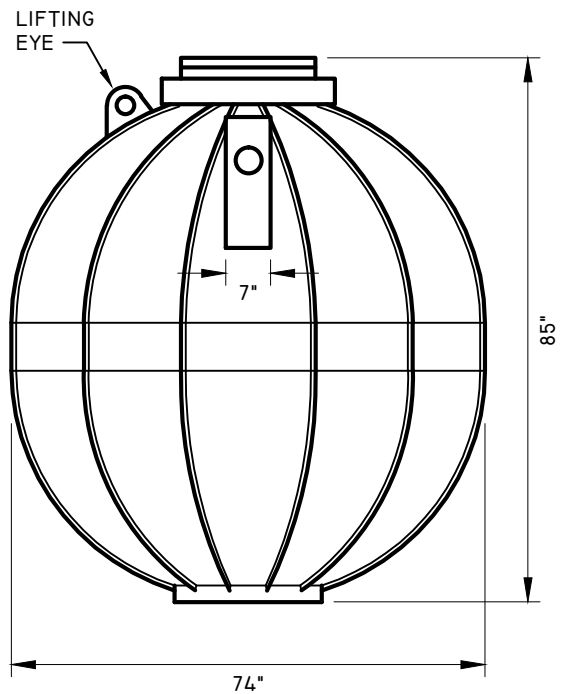

FRONT ELEVATION

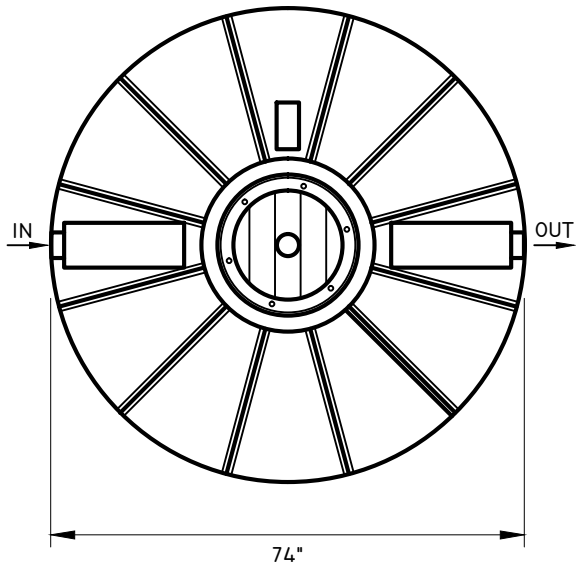

PLAN VIEW

SELECTION SCHEDULE

| | | |
|---------------|-------------|------------|
| 780 IMP. GAL. | SEPTIC TANK | SEP 780 |
| 780 IMP. GAL. | PUMP TANK | PO 780 |
| 880 IMP. GAL. | WATER TANK | CIS 880 |
| 940 US. GAL. | PUMP TANK | PCU 940 |
| 1056 US. GAL. | WATER TANK | CSU 1056EH |

NOTE:

PUMP TANKS - SINGLE INLET ONLY
 WATER TANKS - NO FACTORY CONNECTIONS
 TANKS FOR BURIAL ONLY

NOTE: DIMENSIONS AND VOLUMES ARE NOMINAL

PREMIER
 PLASTICS

www.premierplastics.com 1-800-661-4473

SATURNA TANK

FOR BURIAL ONLY

780 IMP. GALLON - SEP 780

POLYETHYLENE

DATE: JUNE 2009

SCALE: 1:30

DRAWN: SGM

DWG. No. SEP 780

REV.