



SIDE ELEVATION

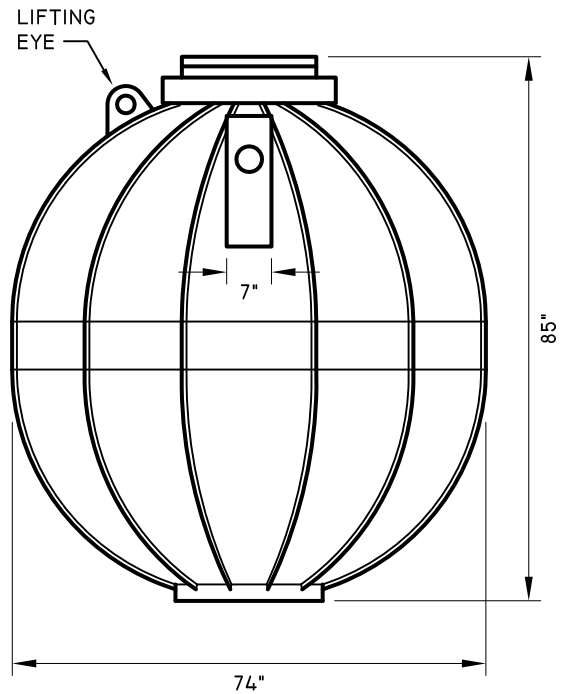

FRONT ELEVATION

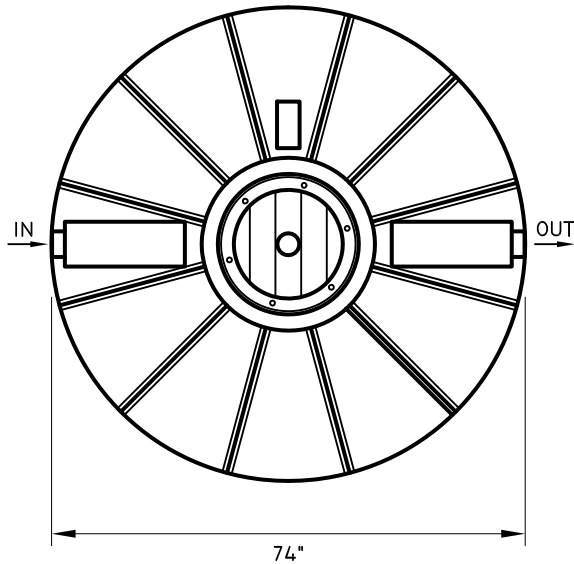

PLAN VIEW

SELECTION SCHEDULE

780 IMP. GAL.	SEPTIC TANK	SEP 780
780 IMP. GAL.	PUMP TANK	PO 780
880 IMP. GAL.	WATER TANK	CIS 880
940 US. GAL.	PUMP TANK	PCU 940
1056 US. GAL.	WATER TANK	CSU 1056EH

NOTE:

PUMP TANKS - SINGLE INLET ONLY
 WATER TANKS - NO FACTORY CONNECTIONS
 TANKS FOR BURIAL ONLY

NOTE: DIMENSIONS AND VOLUMES ARE NOMINAL



www.premierplastics.com Toll-Free: 1-800-661-4473

SATURNA TANK

FOR BURIAL ONLY

780 IMP. GALLON - SEP 780

940 US. GALLON - PCU 940

POLYETHYLENE

DATE: JUNE 2009

SCALE: 1:30

DRAWN: SGM

DWG. No. SEP 780

REV.