



SIDE ELEVATION

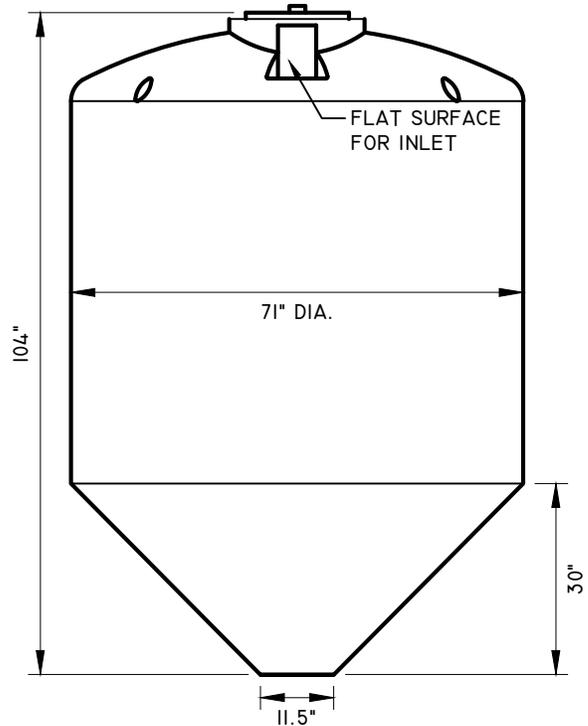

FRONT ELEVATION

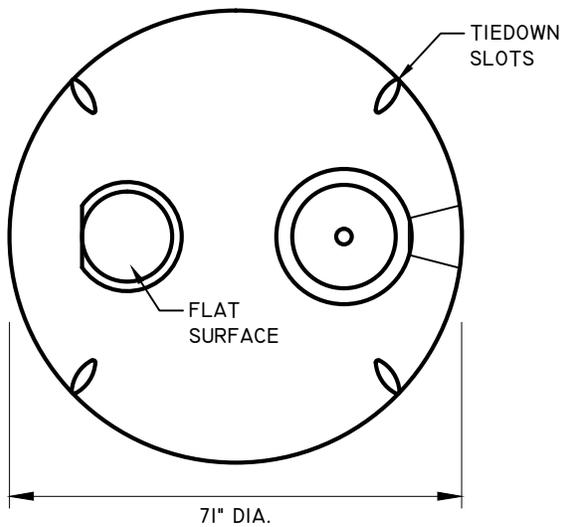

TOP VIEW

**NOTES**

- OPTIONAL ACCESS LIDS AND THRU-HULL FITTINGS ARE AVAILABLE UPON REQUEST
  - REFER TO ALLANCO INT DRAWING FOR STAND DETAILS
  - EARTHQUAKE RESTRAINTS IF REQUIRED - BY OTHERS
- DIMENSIONS AND VOLUMES ARE NOMINAL



www.premierplastics.com 1-800-661-4473

**CONE BOTTOM TANK**

1080 IMP. GALLON - CB 1080  
1295 US. GALLON - CBU 1295

POLYETHYLENE

DATE: MAY 2009

SCALE: 1:30

DRAWN: SGM

DWG. No. CB 1080

REV.