


TOP VIEW



SIDE ELEVATION

NOTE: CAN INSTALL ABOVE OR BELOW GROUND

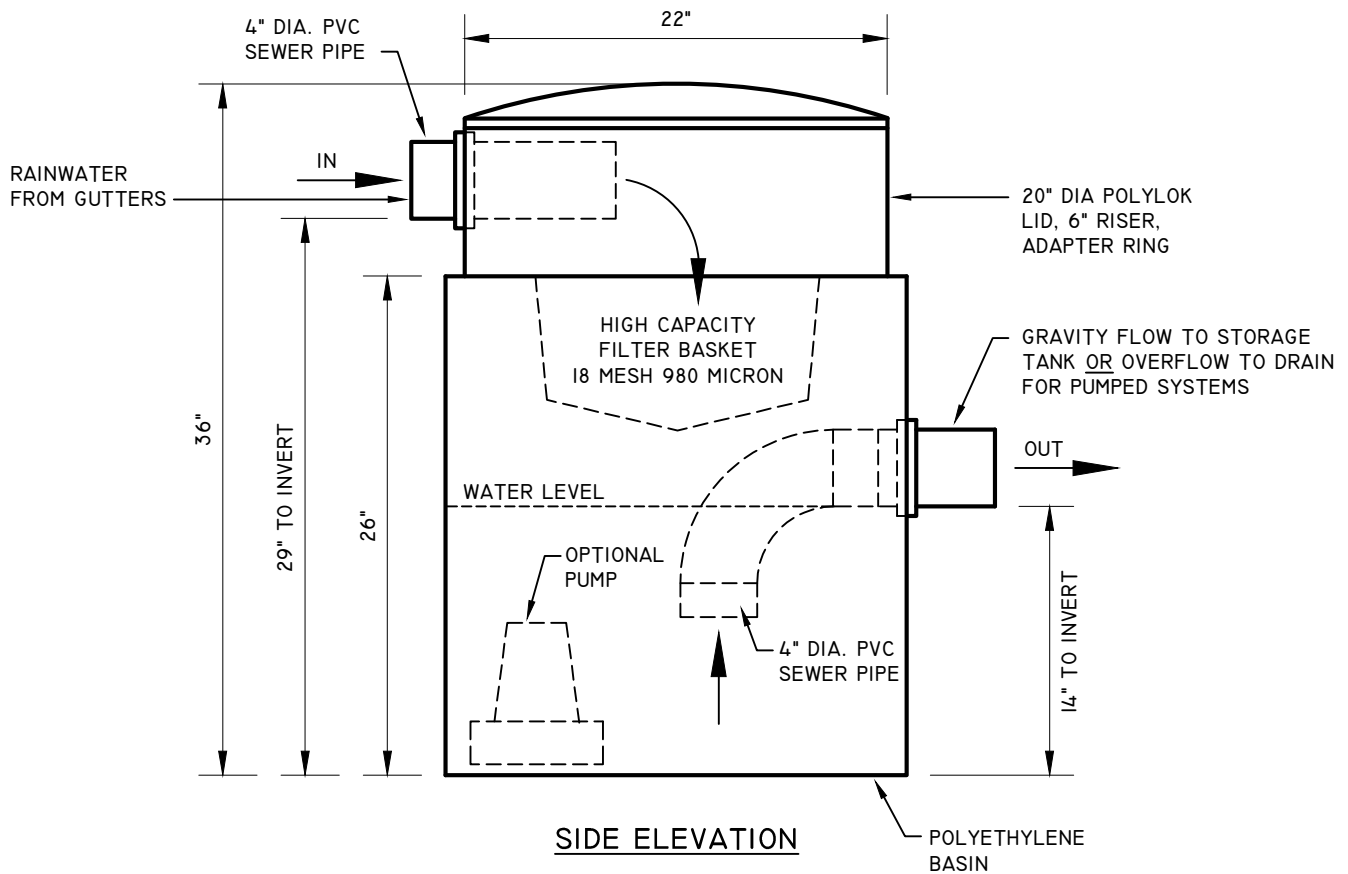

www.premierplastics.com 1-800-661-4473

HIGH CAPACITY RAINWATER  
DEBRIS FILTER BASIN  
(GRAVITY FLOW)  
MODEL NO. RWF - BX50  
POLYETHYLENE

DATE: SEPT 2010

SCALE: 1:10

DRAWN: SGM

DWG. No. RWF-BX50

REV.